




SECTION B  
1:200  
31101

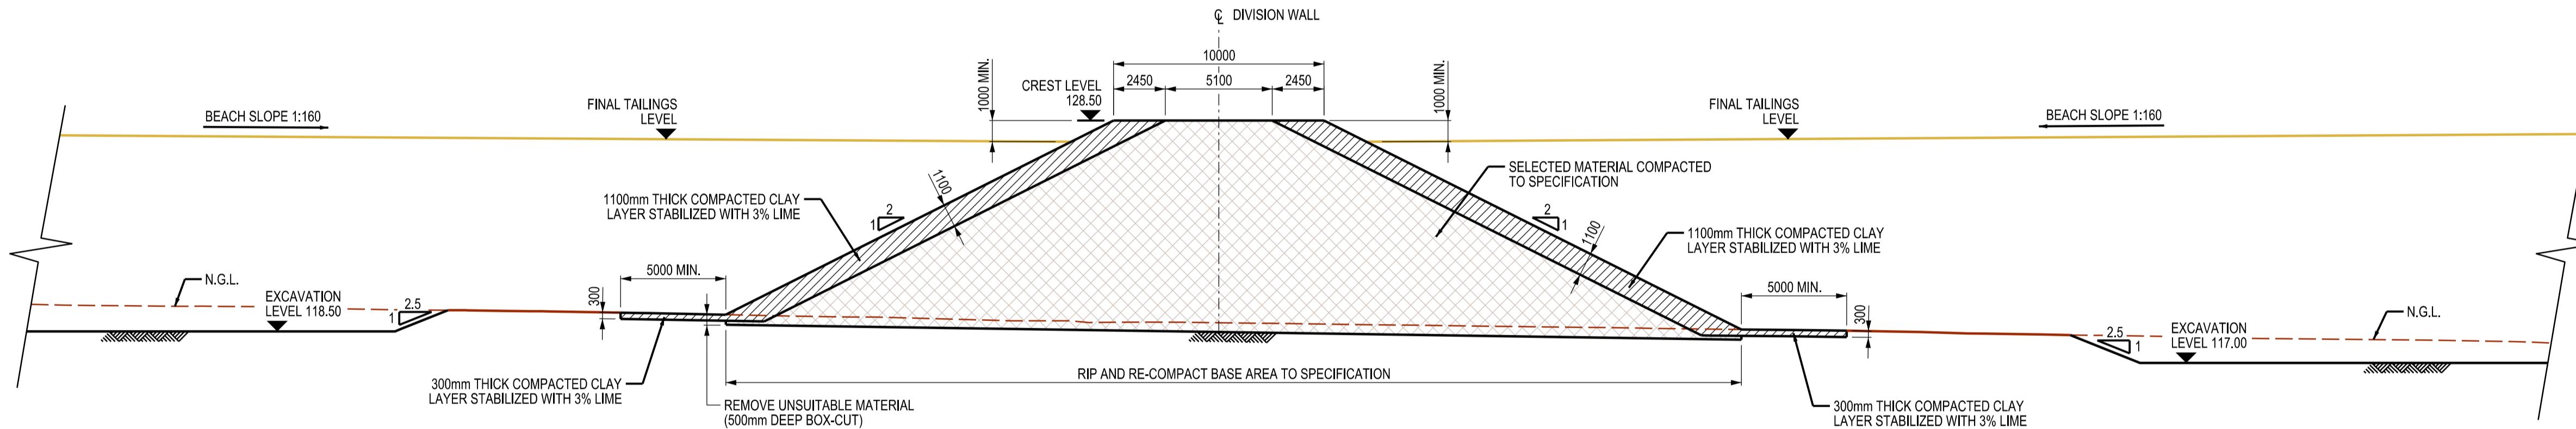

SECTION C  
1:200  
31101

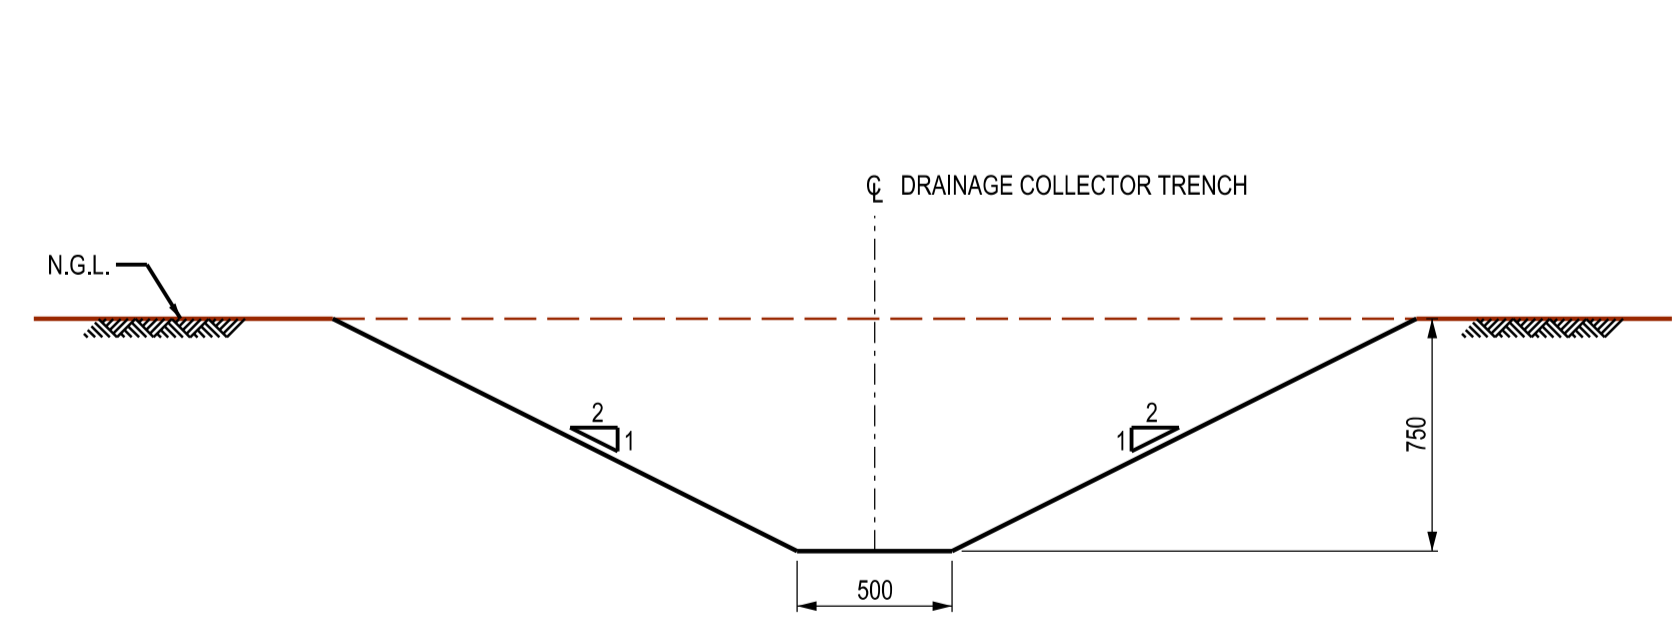

TYPICAL SECTION - DRAINAGE COLLECTOR TRENCH  
SCALE 1:25

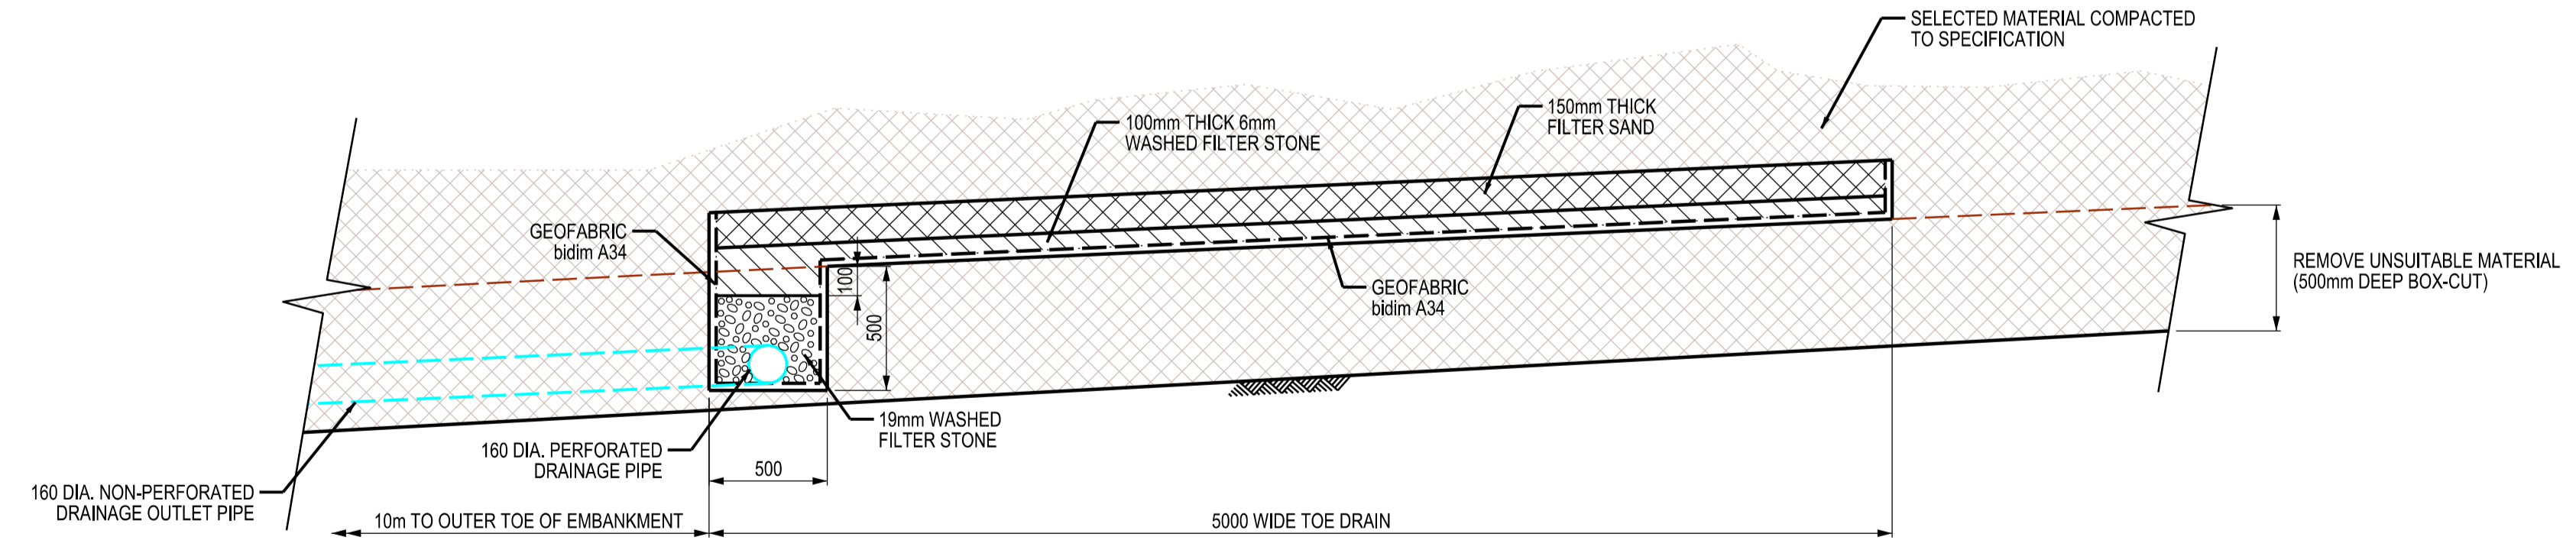

TYPICAL SECTION - TOE DRAIN  
SCALE 1:25

31101	TAILINGS STORAGE FACILITY & FRESH WATER DAM GA
DRAWING NUMBER	DESCRIPTION
DRAWING REFERENCE	



REV	DATE	REVISION DESCRIPTION	DRAWN	CHECKED	ENGINEER APPROVED	APPROVED	DATE
B	2018-07-08	SECTIONS UPDATED, TITLE BLOCK ALTERED	3D	W.D.			
A	2018-05-29	ISSUED FOR INFORMATION	3D	W.D.			

DRAWN	DATE	2018-05-29
DESIGNED	DATE	2018-05-01
CHECKED	DATE	
ENGINEER	DATE	2018-05-29
W.D.	DATE	2018-05-29
APPROVED	DATE	2018-05-29
J.J.		



Copyright ©  
This document is & shall remain the property of WAVE INTERNATIONAL. The document may only be used for the purpose for which it was commissioned & in accordance with the terms of engagement for the commission, ie as defined in 'WAVE INTERNATIONAL standard terms & conditions'. Unauthorised use of this document in any way is prohibited.

CLIENT	KALBAR RESOURCES LTD		
PROJECT	FINGERBOARDS MINERAL SANDS		
TITLE	TAILINGS STORAGE FACILITY TYPICAL SECTIONS & DETAILS		

DRAWING STATUS			
ISSUED FOR INFORMATION			
WAVE REF: FB-3110-CI-DWG-02			
SCALE	GRID	DATUM	SIZE
1:200	AMG94	AHD	A1
DWG NO	4567-40-DWG-CI-31102		REV
			B