


TYPICAL ROAD CROSS SECTION:
SCENARIO 1:
ABOVE GROUND POWER LINES
SCALE 1:50

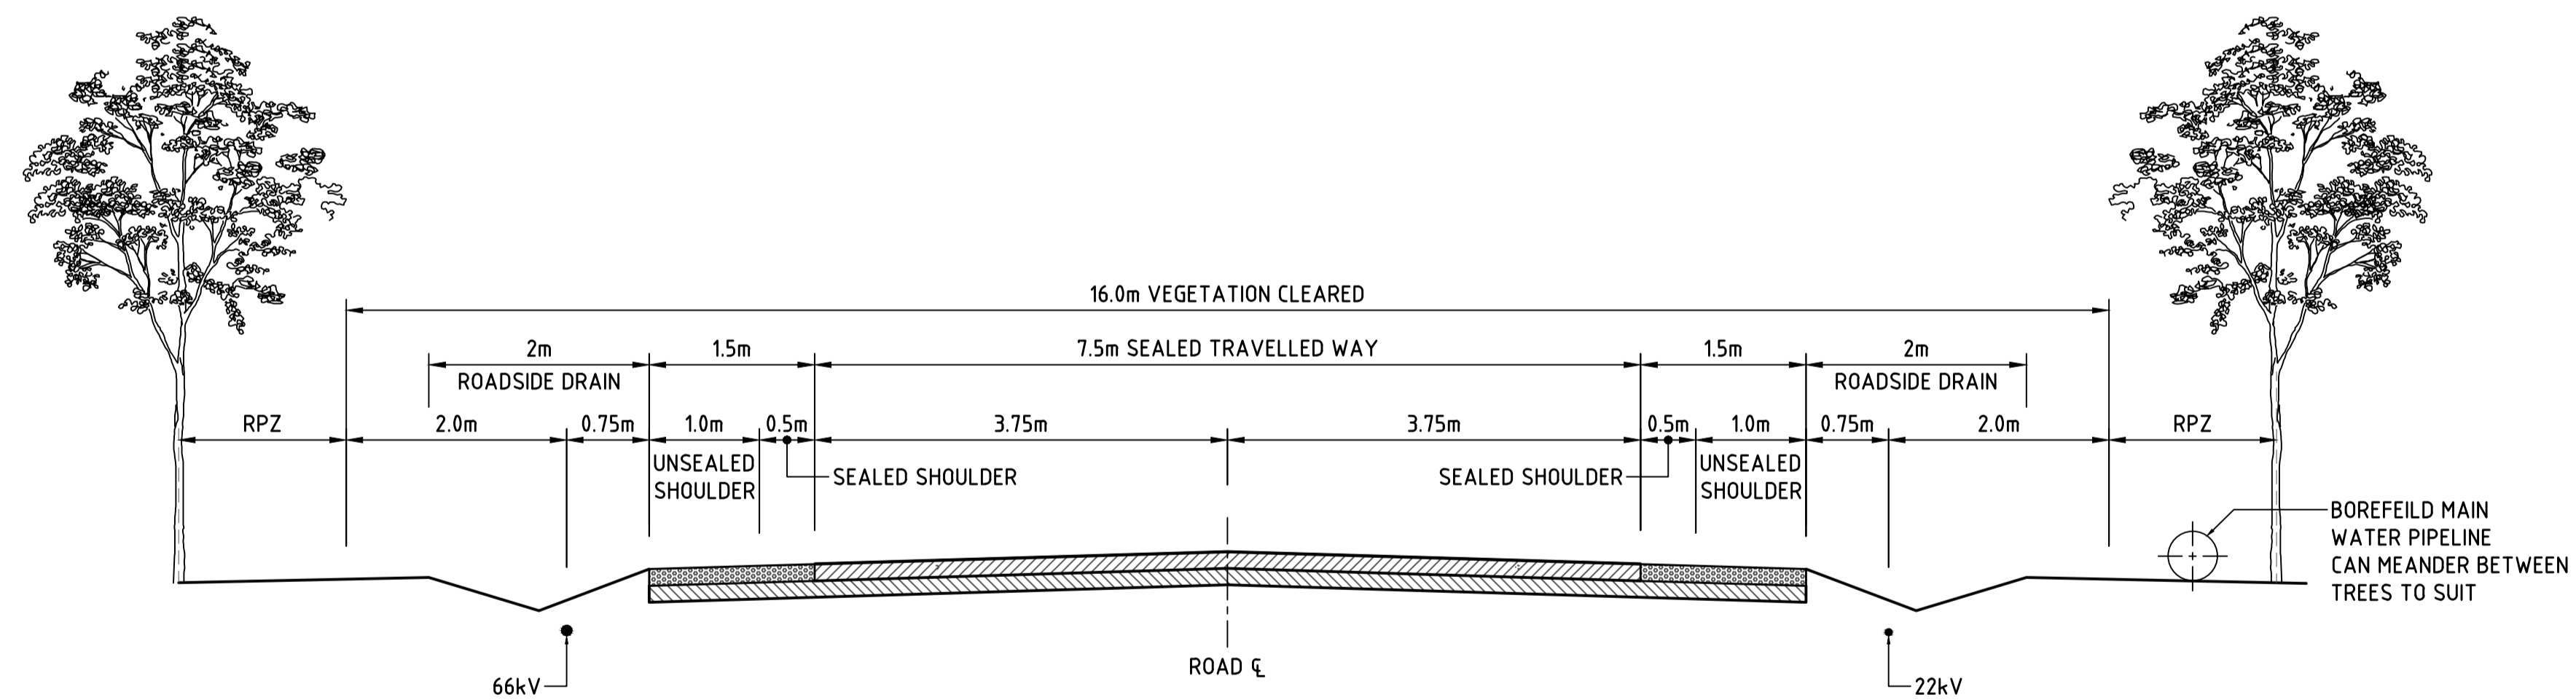

TYPICAL ROAD CROSS SECTION:
SCENARIO 2:
UNDERGROUND POWER LINES
SCALE 1:50

PRELIMINARY FOR
CLIENT REVIEW

DRAWING NUMBER	DESCRIPTION

KALBAR

REV	DATE	ISSUED FOR REVIEW	REVISION DESCRIPTION	DRAWN	CHECKED	ENGINEER	APPROVED
A		ISSUED FOR REVIEW		J.G			

DRAWN	DATE
J.GREEFF	11.11.2020
DESIGNED	
CHECKED	
ENGINEER	
APPROVED	



Copyright ©
This document is & shall remain the property of WAVE INTERNATIONAL. The document may only be used for the purpose for which it was commissioned & in accordance with the terms of engagement for the commission, in as defined in 'WAVE INTERNATIONAL' standard terms & conditions'. Unauthorised use of this document in any way is prohibited.

CLIENT	KALBAR OPERATION PTY LTD
PROJECT	FINGERBOARDS MINERAL SANDS
TITLE	HAUL ROAD TYPICAL CROSS SECTIONS

DRAWING STATUS	ISSUED FOR REVIEW
CLIENT DWG NO	AS1100:1992 ALL DIMENSIONS IN mm
SCALE	GRID
NTS	DATUM
DWG NO	SIZE
5253-40-DWG-CI-51308	A1
REV	A