

**KEY**

- ↑ Drains to Mitchell River
- ↑ Drains to Perry River
- - - Mitchell River / Perry River catchment boundary
- Main road
- Local road
- - - Vehicular track
- Watercourse / drainage line
- ▭ Project boundary
- Project area catchments
- Light Blue HoneySuckle Creek
- Dark Blue Long Marsh Gully
- Pink Lucas Creek
- Light Purple Mitchell River
- Magenta Moilun Creek
- Medium Blue Perry Gully
- Light Pink Simpson Gully

**PERRY RIVER**


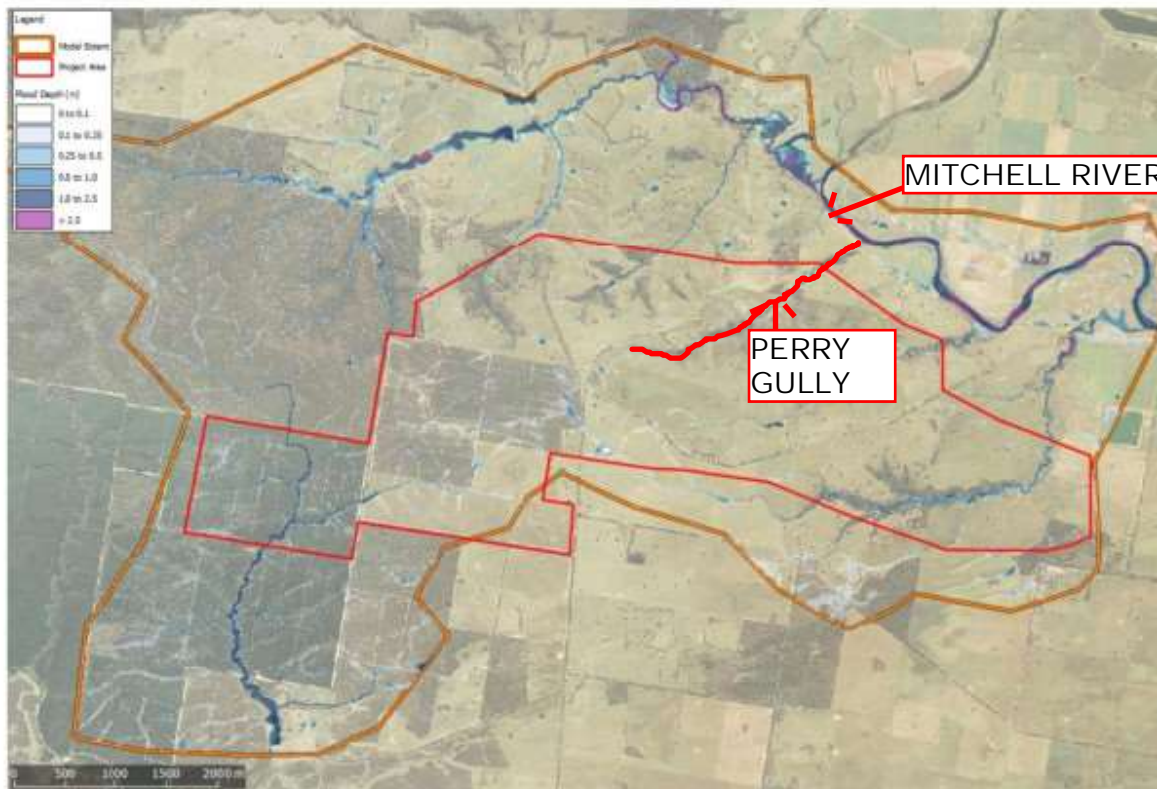


Figure 7-7: Mine area flood depth - existing conditions (Water Technology, 2020b)

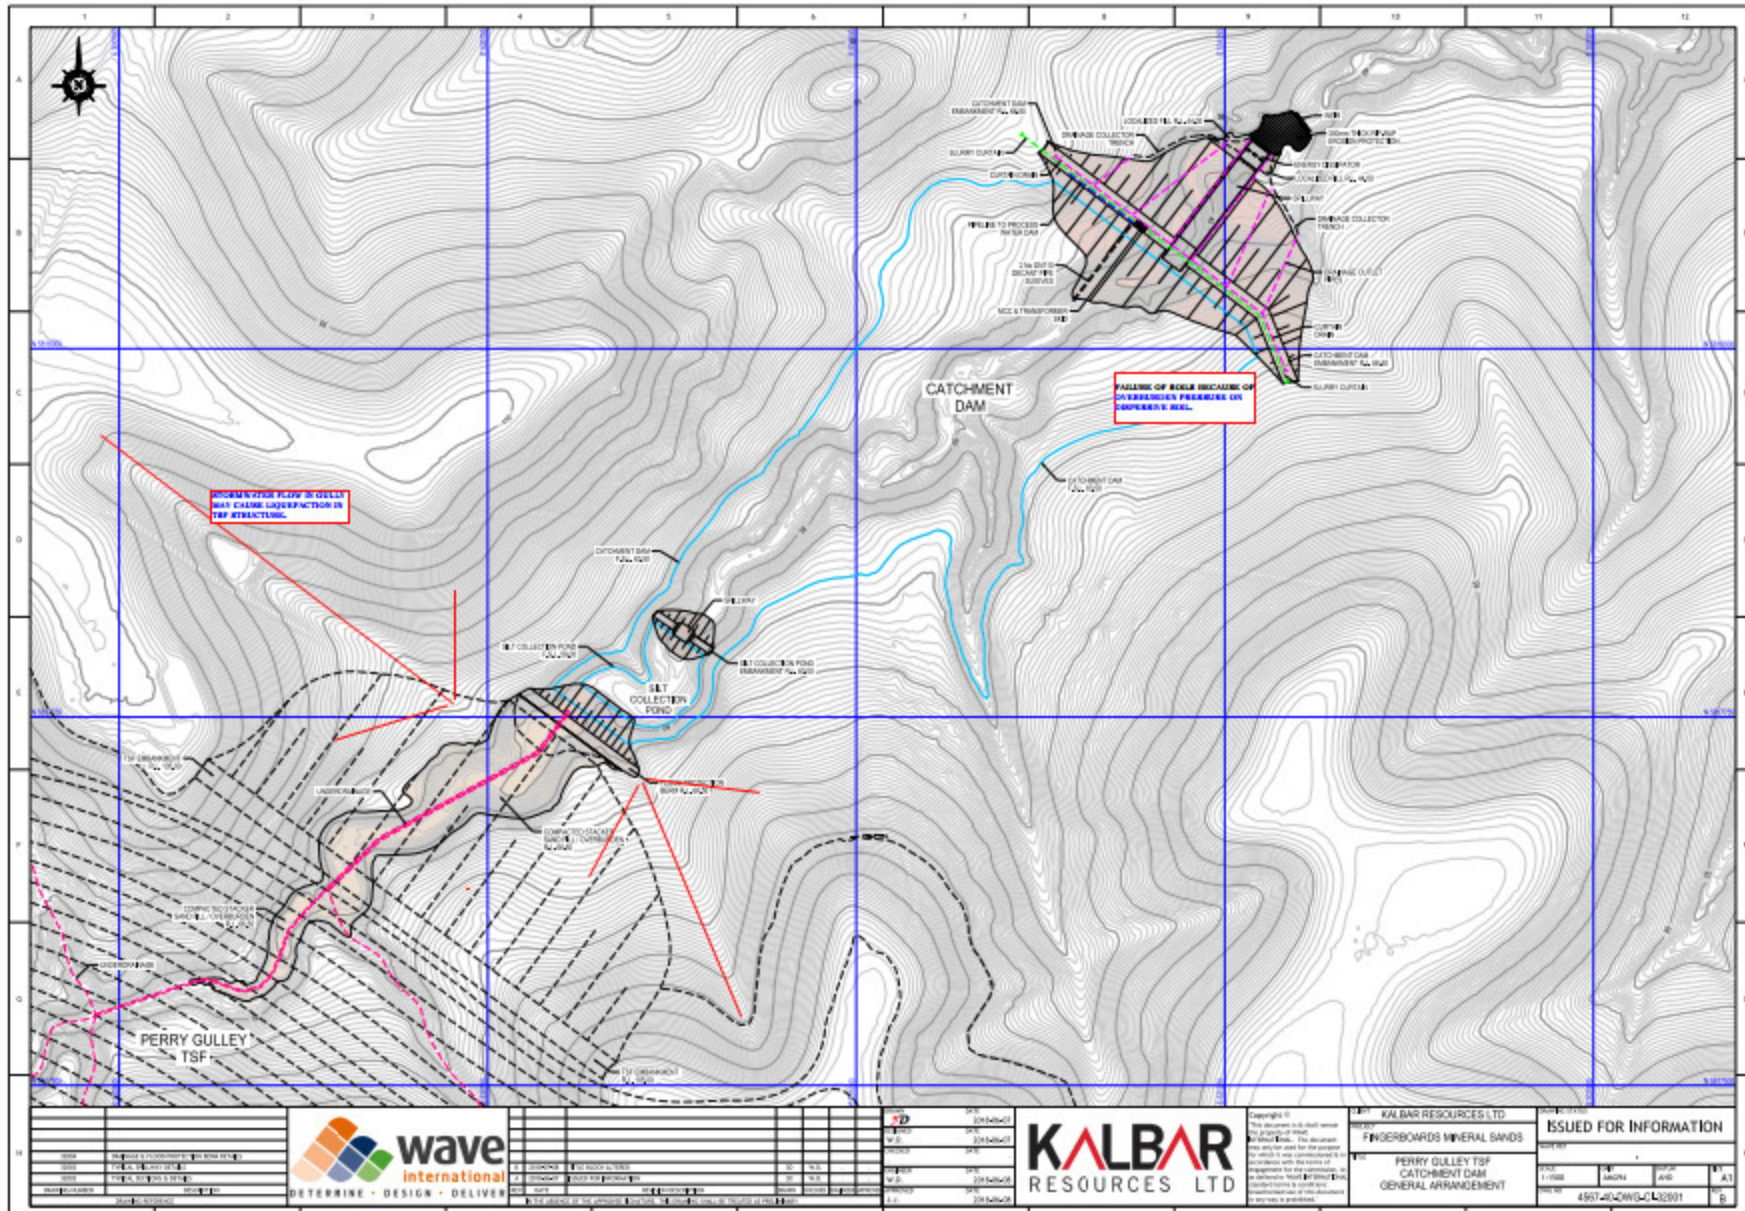



|     |                        |
|-----|------------------------|
| NO. | REVISION               |
| 1   | ISSUED FOR INFORMATION |





|      |            |    |    |
|------|------------|----|----|
| DATE | 20/01/2018 | BY | WJ |
| DATE | 20/01/2018 | BY | WJ |
Copyright ©  
This document and all other  
information contained herein  
are the property of Kalbar  
Resources Ltd. No part of  
this document may be  
reproduced or transmitted  
in any form or by any  
means, electronic, mechanical,  
photocopying, recording,  
or by any information  
storage and retrieval system,  
without the prior written  
permission of Kalbar  
Resources Ltd.

|  |        |                        |    |
|--|--------|------------------------|----|
| KALBAR RESOURCES LTD                                     |        | ISSUED FOR INFORMATION |    |
| FINGERBOARDS MINERAL SANDS                               |        | PROJECT                |    |
| PERRY GULLEY TSP<br>CATCHMENT DAM<br>GENERAL ARRANGEMENT |        | DRAWING NO.            |    |
| 1/1000   | 1/4000 | AWD                    | A1 |
| 4867402DWG0132091  |        | B                      |    |




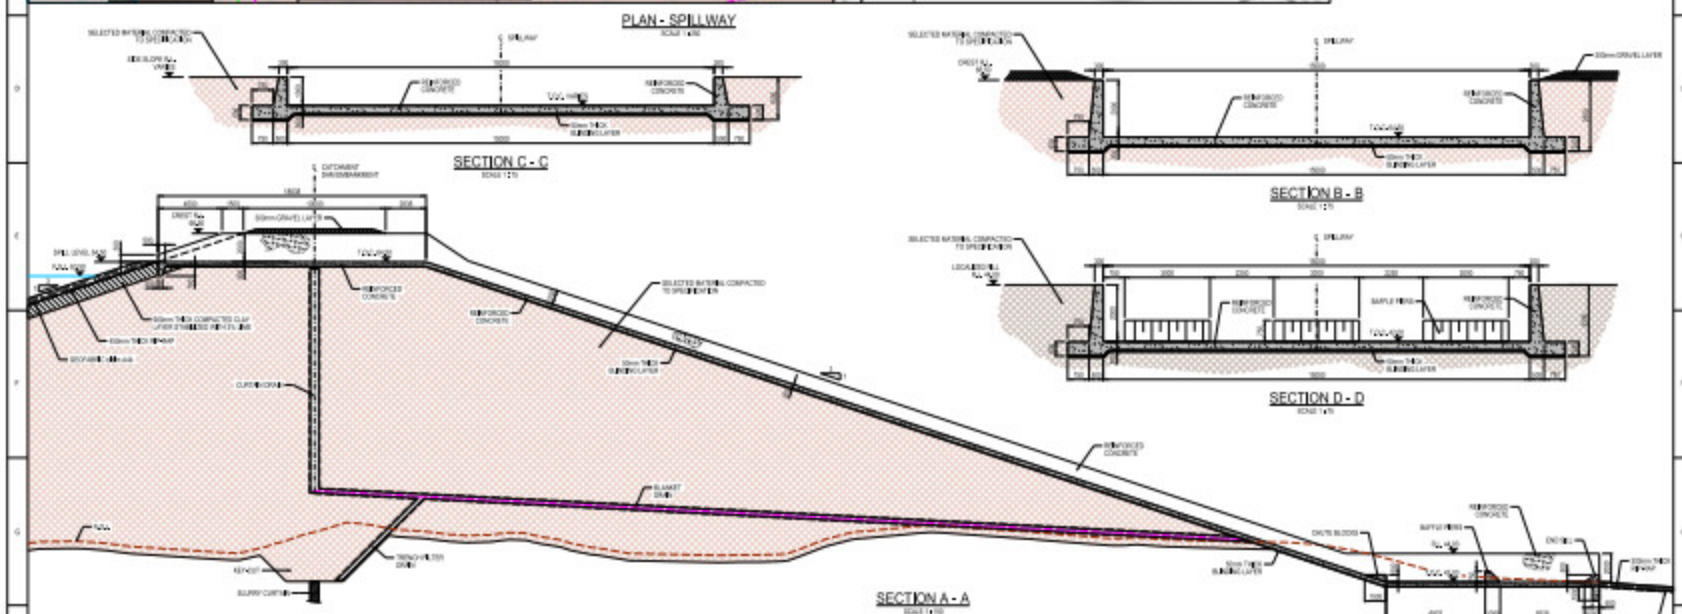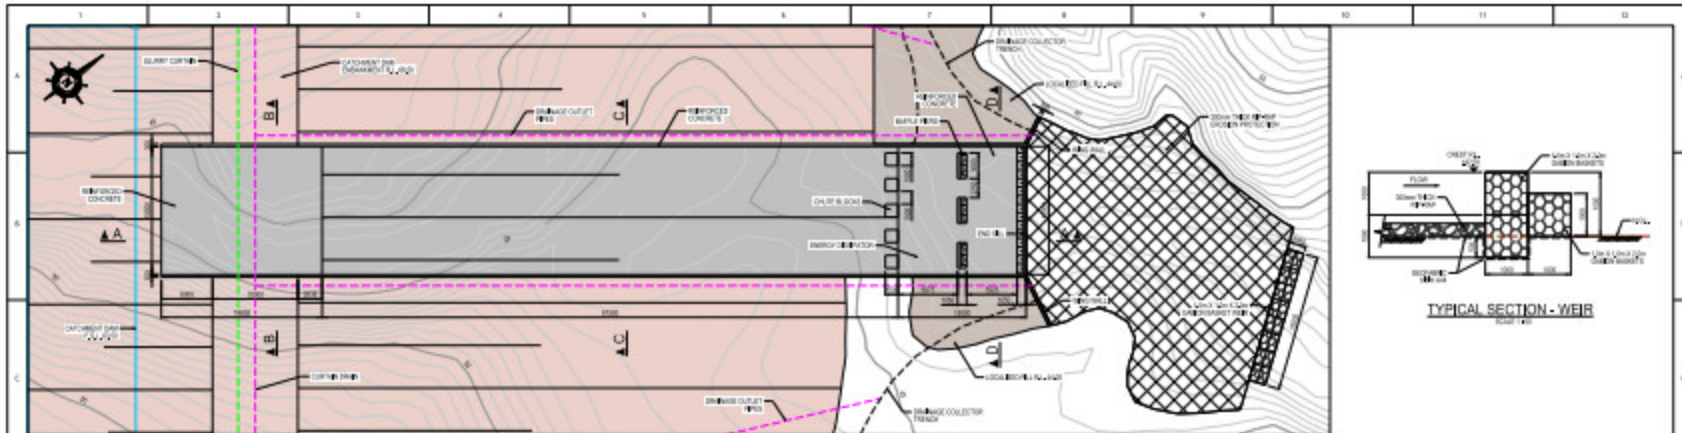


| <p><b>wave</b><br/>international<br/>DETERMINE • DESIGN • DELIVER</p>   | <table border="1"> <tr> <th>NO.</th> <th>DESCRIPTION</th> <th>DATE</th> <th>BY</th> <th>CHECKED</th> </tr> <tr> <td> </td> <td> </td> <td> </td> <td> </td> <td> </td> </tr> </table> | NO.  | DESCRIPTION | DATE | BY | CHECKED |  |  |  |  |  | <table border="1"> <tr> <td>DATE</td> <td>2017</td> </tr> <tr> <td>SCALE</td> <td>AS SHOWN</td> </tr> <tr> <td>PROJECT</td> <td>PERRY GULLEY TSP CATCHMENT DAM</td> </tr> <tr> <td>DRAWN</td> <td> </td> </tr> <tr> <td>CHECKED</td> <td> </td> </tr> <tr> <td>APPROVED</td> <td> </td> </tr> </table> | DATE | 2017 | SCALE | AS SHOWN | PROJECT | PERRY GULLEY TSP CATCHMENT DAM | DRAWN |  | CHECKED |  | APPROVED |  | <p><b>KALBAR</b><br/>RESOURCES LTD</p> | <p>Copyright © 2017<br/>This document is the sole property of Kalbar Resources Ltd. No part of this document may be reproduced, stored in a retrieval system, or transmitted in any form or by any means, electronic, mechanical, photocopying, recording, or by any information storage and retrieval system, without the prior written permission of Kalbar Resources Ltd.</p> | <p><b>KALBAR RESOURCES LTD</b><br/>FINGERBOARDS MINERAL SANDS<br/>PERRY GULLEY TSP<br/>CATCHMENT DAM<br/>TYPICAL SPILLWAY DETAILS</p> | <p><b>ISSUED FOR INFORMATION</b></p> <table border="1"> <tr> <td>NO.</td> <td> </td> <td>DATE</td> <td> </td> </tr> <tr> <td>BY</td> <td> </td> <td> </td> <td> </td> </tr> <tr> <td>CHECKED</td> <td> </td> <td> </td> <td> </td> </tr> <tr> <td>APPROVED</td> <td> </td> <td> </td> <td> </td> </tr> </table> <p>480141-DWG-A-0000</p> | NO. |  | DATE |  | BY |  |  |  | CHECKED |  |  |  | APPROVED |  |  |  |  |  |  |  |  |  |  |

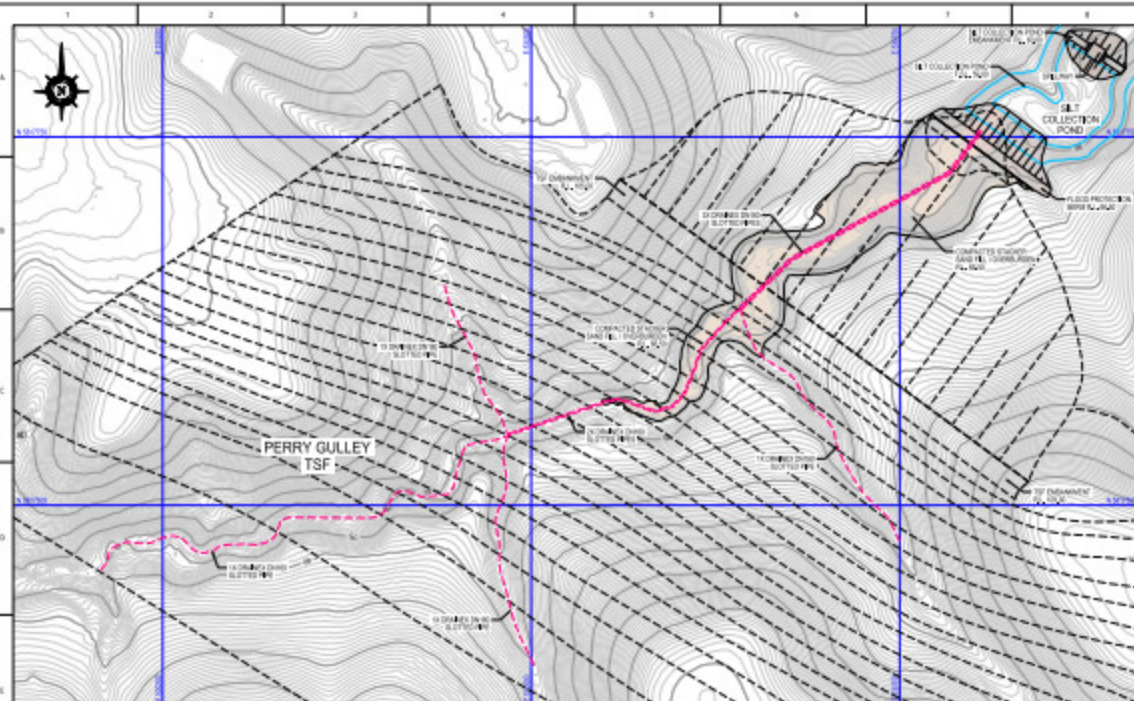


PLAN - SAND STACKING AREA  
SCALE 1:100

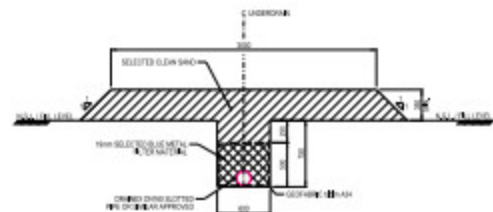

TYPICAL SECTION - UNDERDRAIN  
(SINGLE PIPE)  
SCALE 1:50

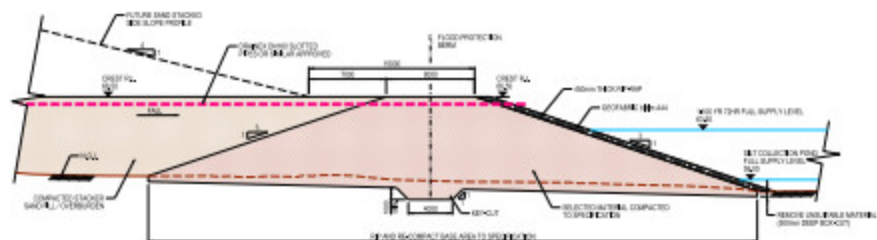

TYPICAL SECTION - FLOOD PROTECTION BERM  
SCALE 1:50

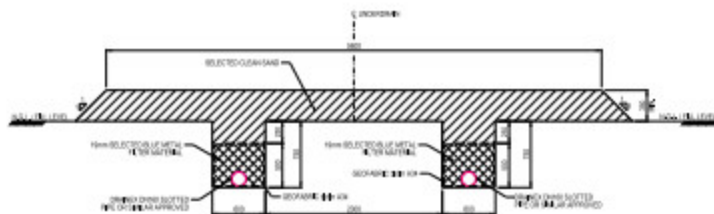

TYPICAL SECTION - UNDERDRAIN  
(MULTIPLE PIPES)  
SCALE 1:50







Copyright ©  
This document is the property of  
KALBAR RESOURCES LTD. No part of  
this document may be reproduced or  
transmitted in any form or by any  
means, electronic, mechanical, or  
photocopying, recording, or by any  
information storage and retrieval  
system, without the prior written  
permission of KALBAR RESOURCES LTD.

| KALBAR RESOURCES LTD |   | ISSUED FOR INFORMATION |            |
|----------------------|---|------------------------|------------|
