


# PLAN OF MINING LICENCE BOUNDARY

MGA94 ZONE 55

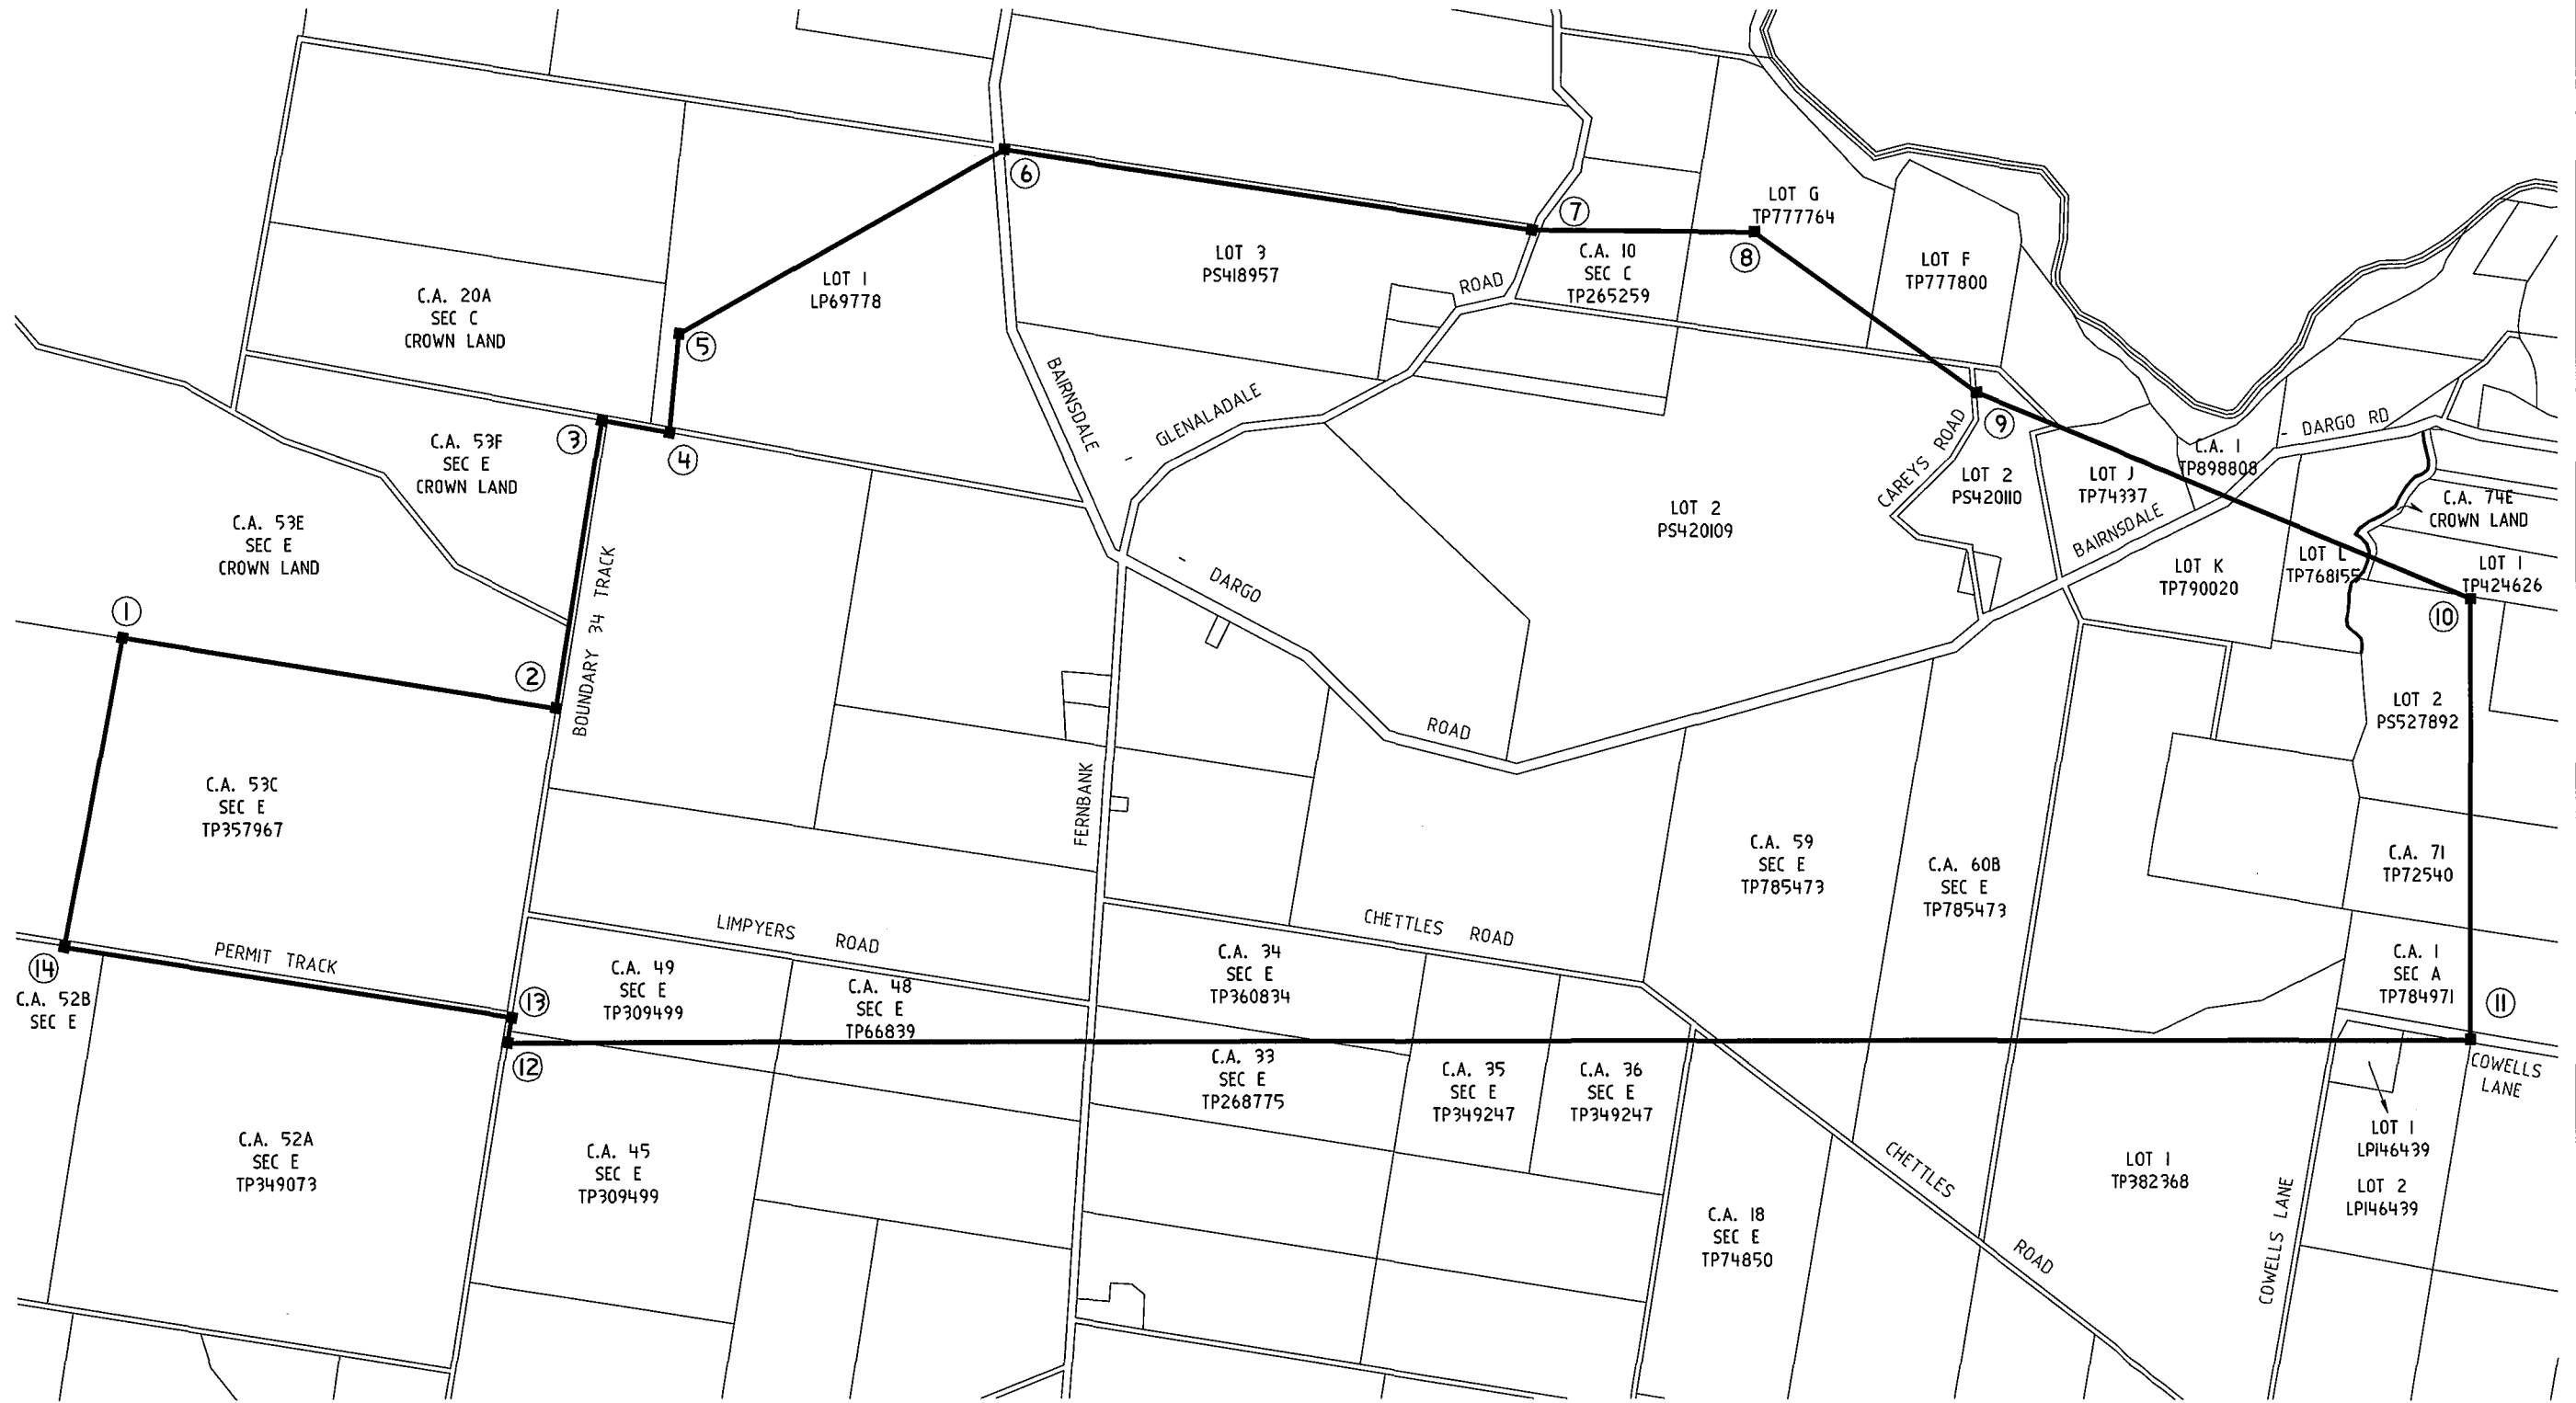


**Crowthier & Sadler** Pty. Ltd.  
 LICENSED SURVEYORS & TOWN PLANNERS  
 152 MACLEOD STREET, BAIRNSDALE, VIC., 3875  
 P. (03) 6152 6011 E. [contact@crowthersadler.com.au](mailto:contact@crowthersadler.com.au)

**NOTATIONS**

CADASTRAL BOUNDARIES PLOTTED FROM DCMB  
 (FOR REPRESENTATION PURPOSES ONLY)  
 MGA94 ZONE 55 CO-ORDINATES SHOWN

SURVEYORS REF  
 19288

SCALE  
 1:25,000

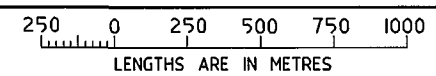

ORIGINAL SHEET  
 SIZE: A3

SHEET 1 OF 2 SHEETS

CORNERS 8,9,10,11 & 12  
 EQUATE TO RL2026 BOUNDARIES

CERTIFIED CORRECT: *Gerard Michael Ward*  
 LICENSED SURVEYOR: GERARD MICHAEL WARD

DATE: 14/05/2021

VERSION: 2

# PLAN OF MINING LICENCE BOUNDARY

## EXTERNAL CO-ORDINATES (MGA94 CO-ORDINATE DATUM)

REFERENCE	EASTING	NORTHING
1	525216.86	5816687.98
2	526838.85	5816425.89
3	527025.57	5817515.75
4	527268.94	5817470.45
5	527300.91	5817817.00
6	528525.89	5818530.57
7	530483.03	5818203.85
8	531298.43	5818197.97
9	532126.83	5817598.77
10	534000.04	5816833.25
11	533999.98	5815183.92
12	526638.52	5815184.00
13	526652.38	5815280.26
14	524997.69	5815541.10

**Crowthier & Sadler** Pty. Ltd.

LICENSED SURVEYORS & TOWN PLANNERS  
162 MACLEOD STREET, BAIRNSDALE, VIC., 3875  
P. (03) 6162 5011 E. [contact@crowthersadler.com.au](mailto:contact@crowthersadler.com.au)

SURVEYORS REF  
19288

SCALE

ORIGINAL SHEET  
SIZE: A3

SHEET 2 OF 2 SHEETS